

PLAN NIVEAU -2 ECHELLE 1:500

- 1 ENTREE
- 2 SERVICES
- 3 TOILETTES
- 4 RELAX ARA
- 5 BUREAUX
- 6 SHOPPING AREA
- 7 EXPO TEMPORAINES AREA
- 8 ARCHIVES
- 9 MAGASINS
- 10 BUREAUX RATP
- 11 SERVICES AREA




COUPE AA' ECHELLE 1:500




COUPE BB' ECHELLE 1:500





COUPE CC' ECHELLE 1:500

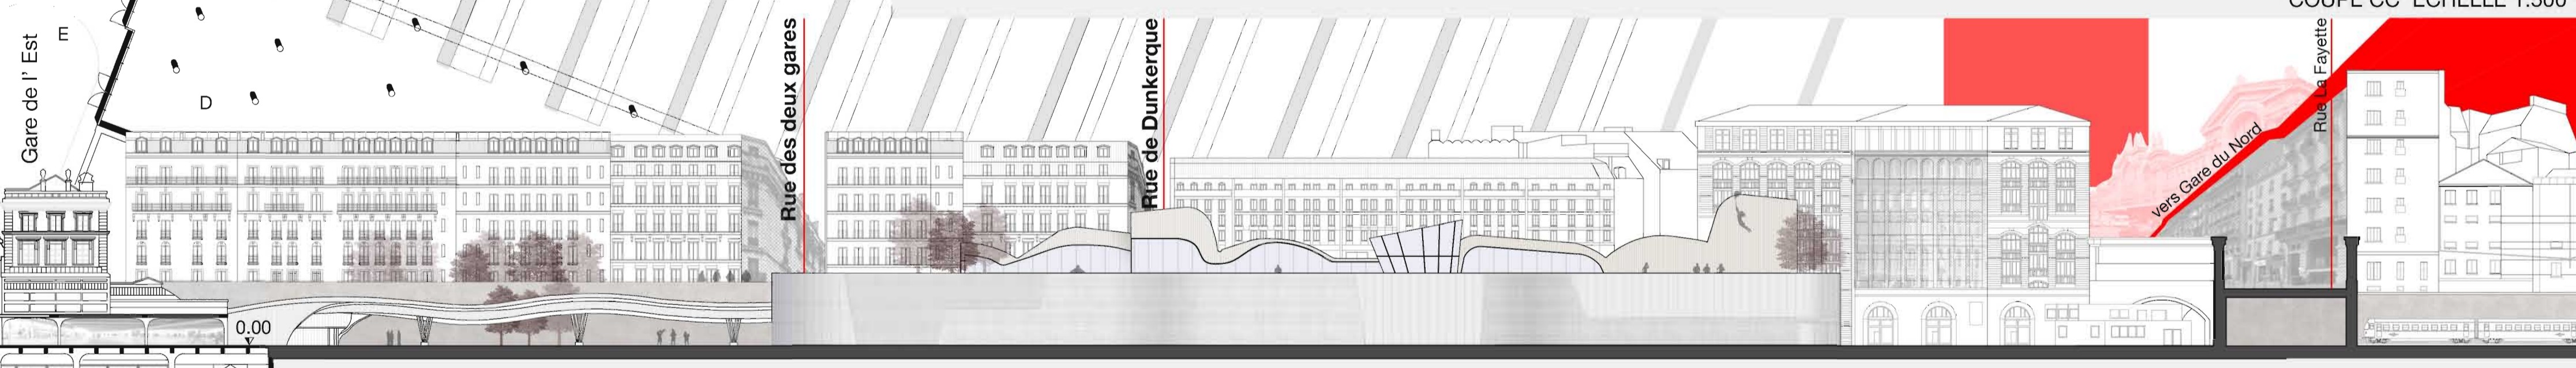

COUPE DD' ECHELLE 1:500

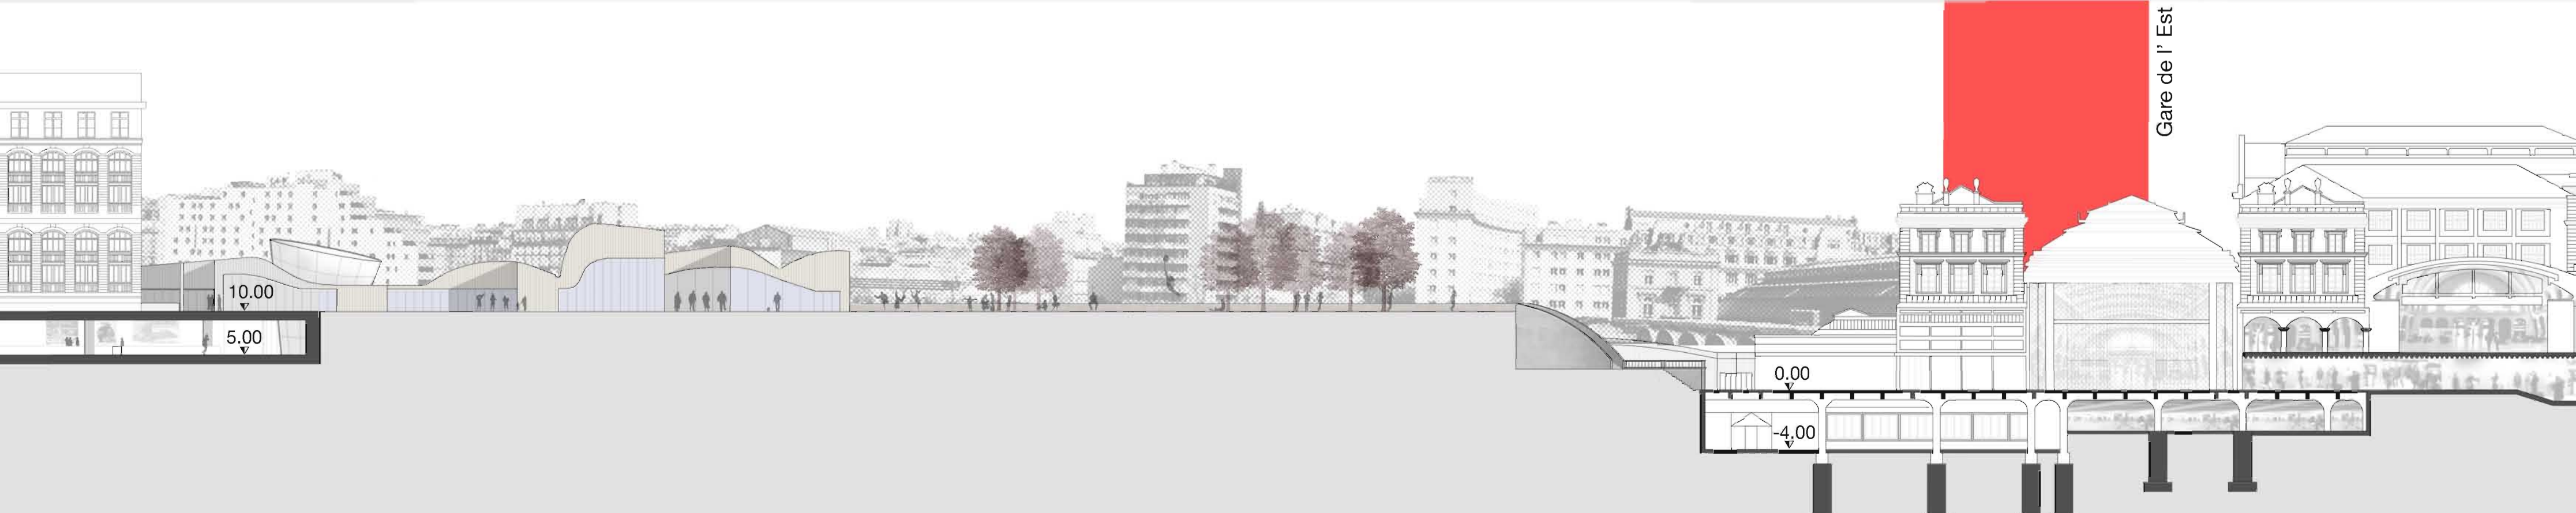

COUPE EE' ECHELLE 1:500

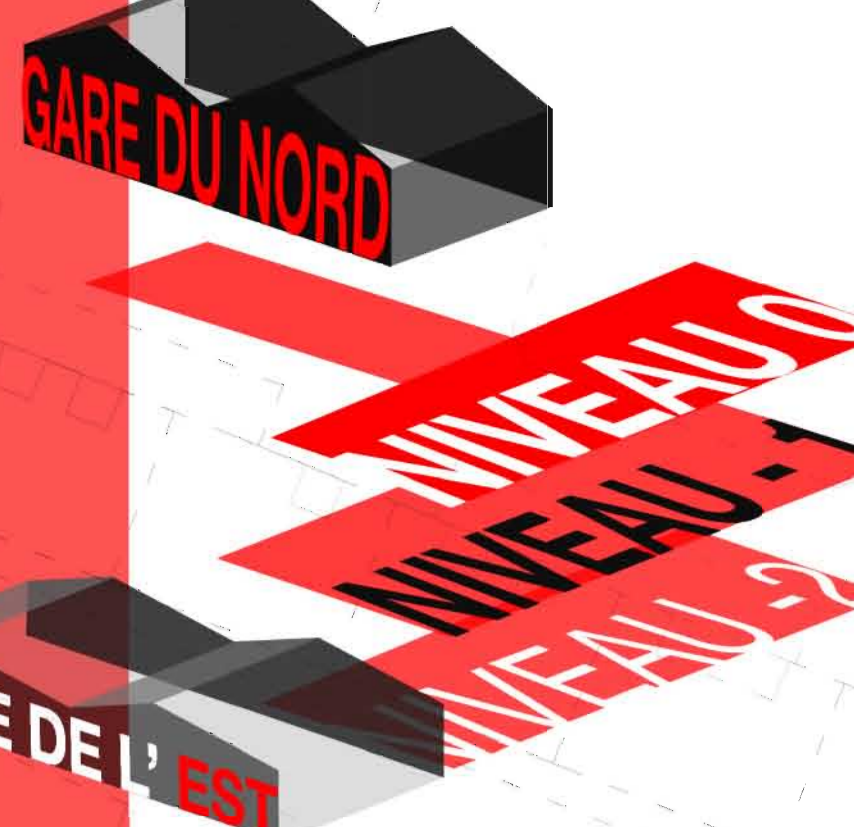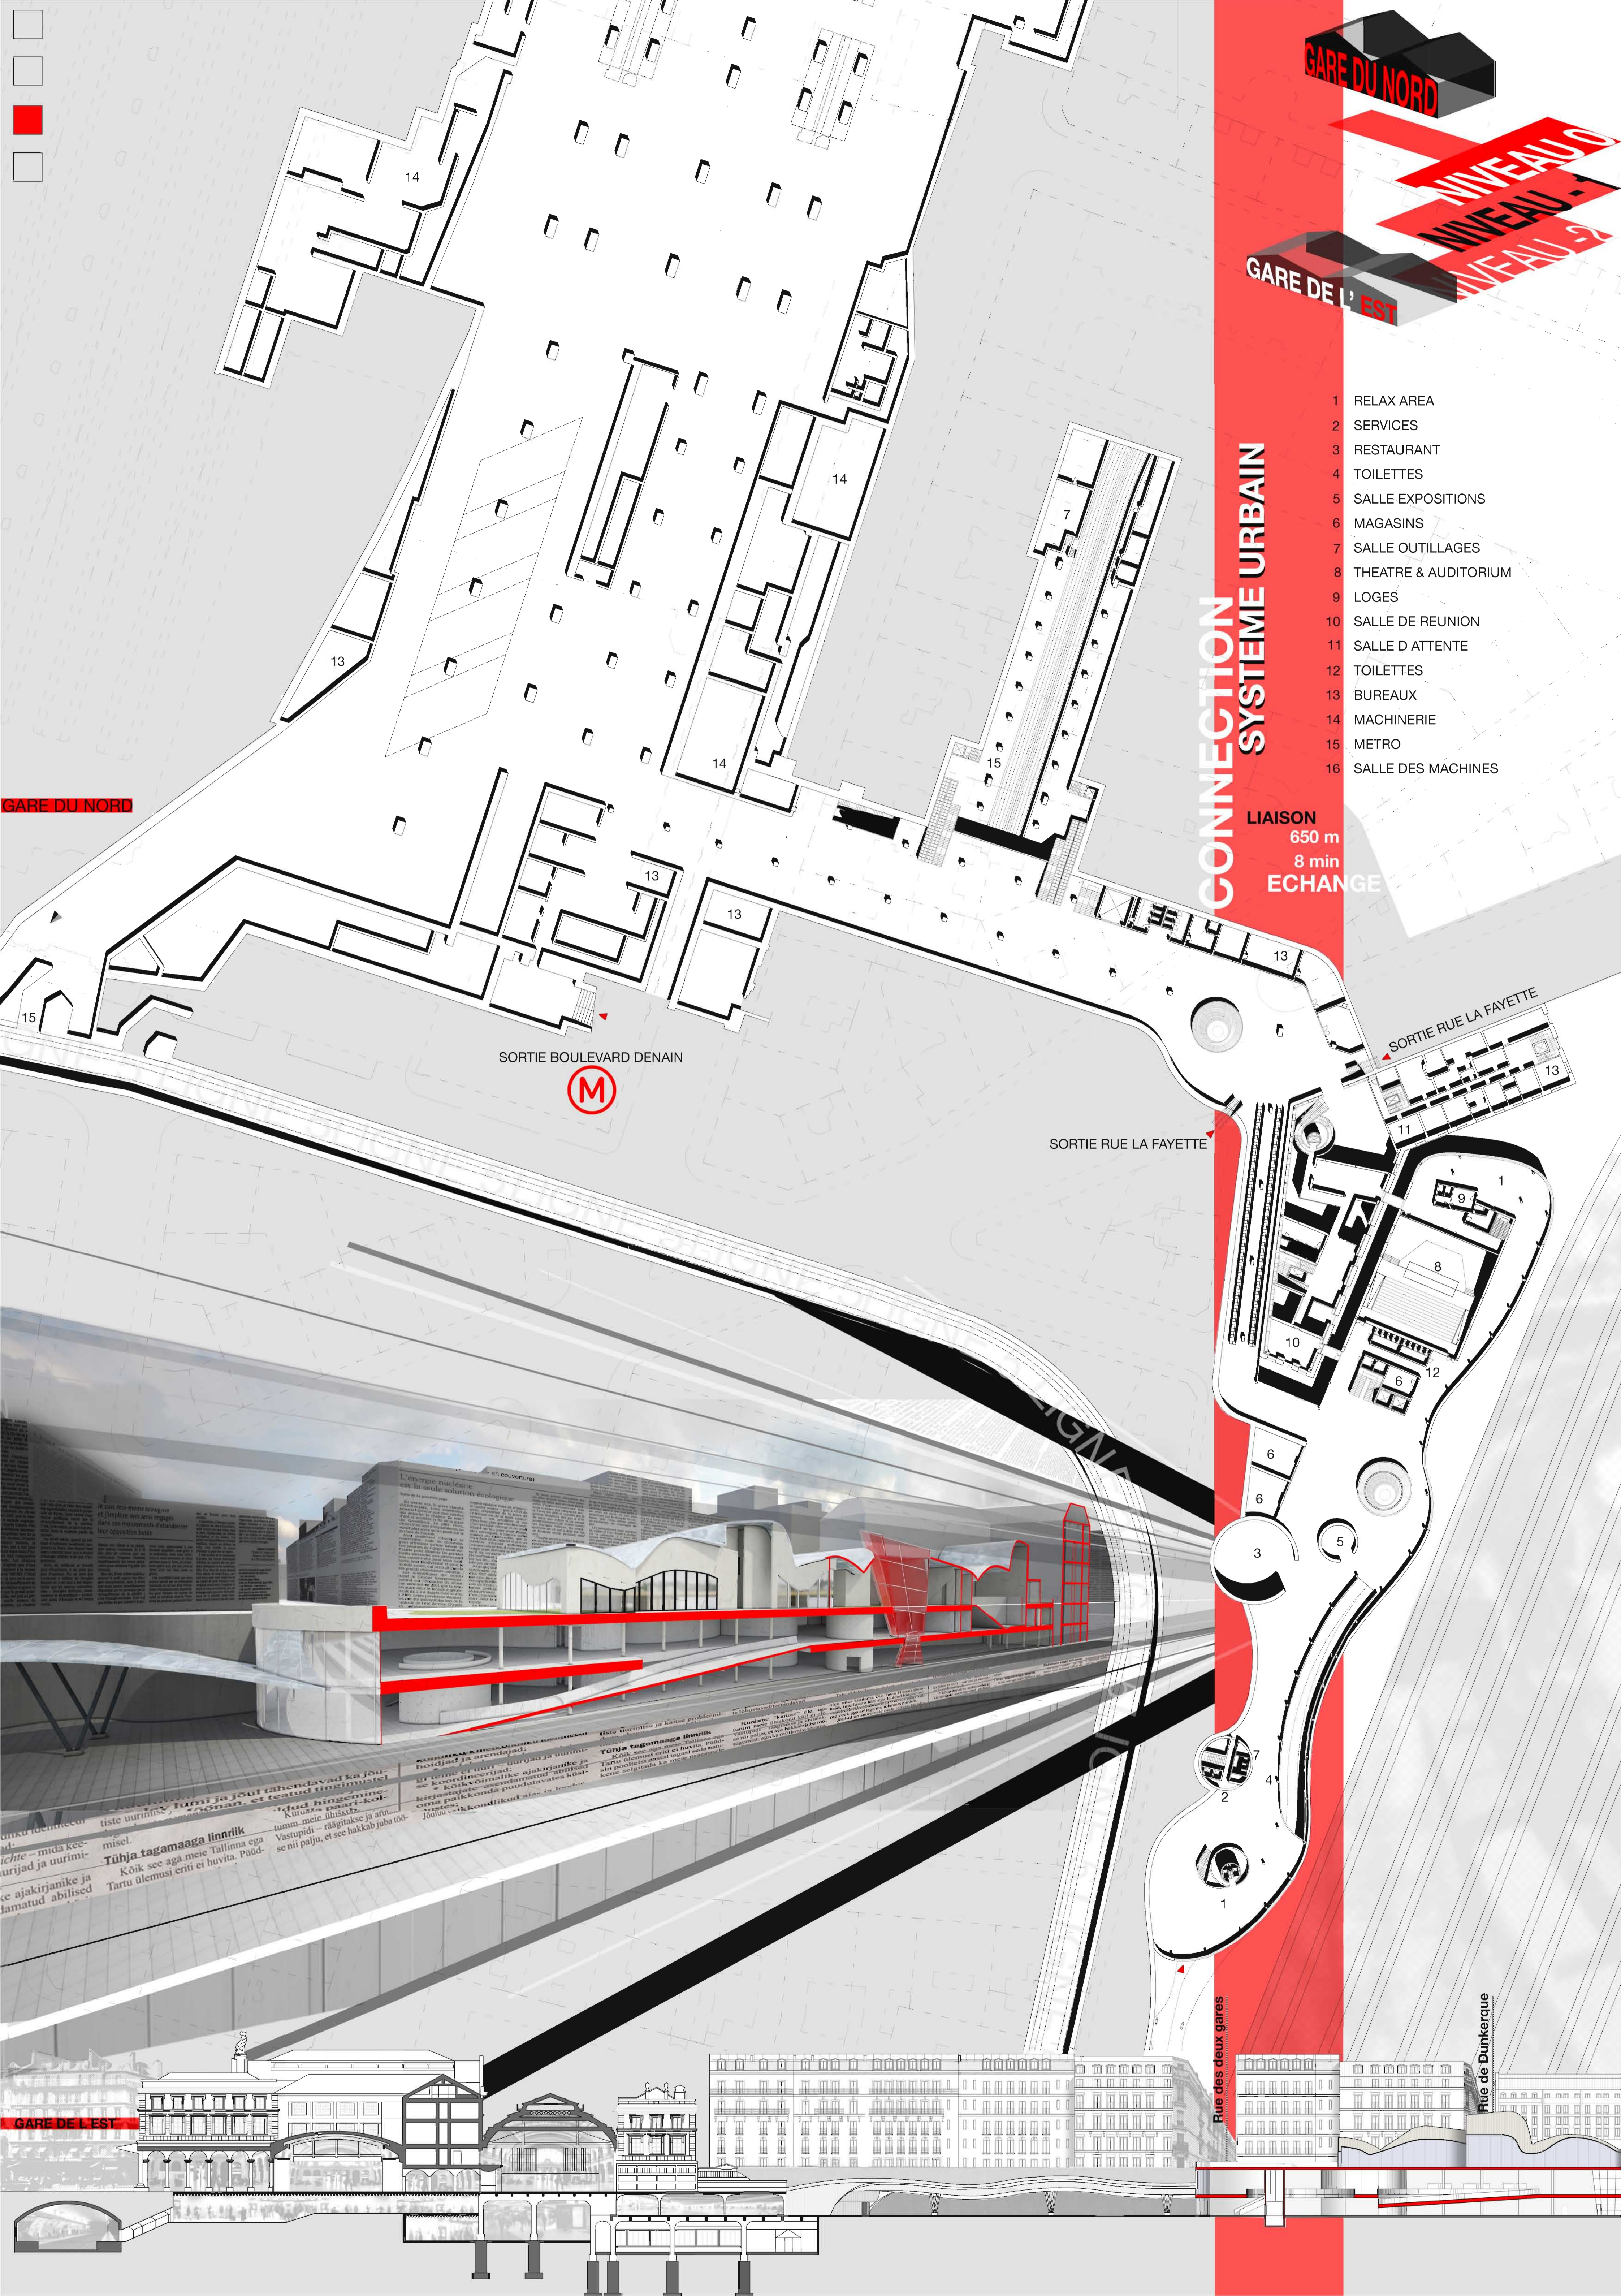

**CONNECTION
SYSTEME URBAIN**

- 1 RELAX AREA
- 2 SERVICES
- 3 RESTAURANT
- 4 TOILETTES
- 5 SALLE EXPOSITIONS
- 6 MAGASINS
- 7 SALLE OUTILLAGES
- 8 THEATRE & AUDITORIUM
- 9 LOGES
- 10 SALLE DE REUNION
- 11 SALLE D ATTENTE
- 12 TOILETTES
- 13 BUREAUX
- 14 MACHINERIE
- 15 METRO
- 16 SALLE DES MACHINES

LIAISON
650 m
8 min
ECHANGE

GARE DU NORD

SORTIE BOULEVARD DENAIN



SORTIE RUE LA FAYETTE

SORTIE RUE LA FAYETTE



GARE DE L'EST

Rue des deux gares

Rue de Dunkerque

